




SOUTH ELEVATION (PART L)

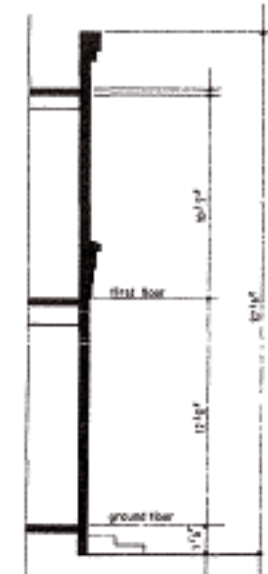

SECTION (FACADE)

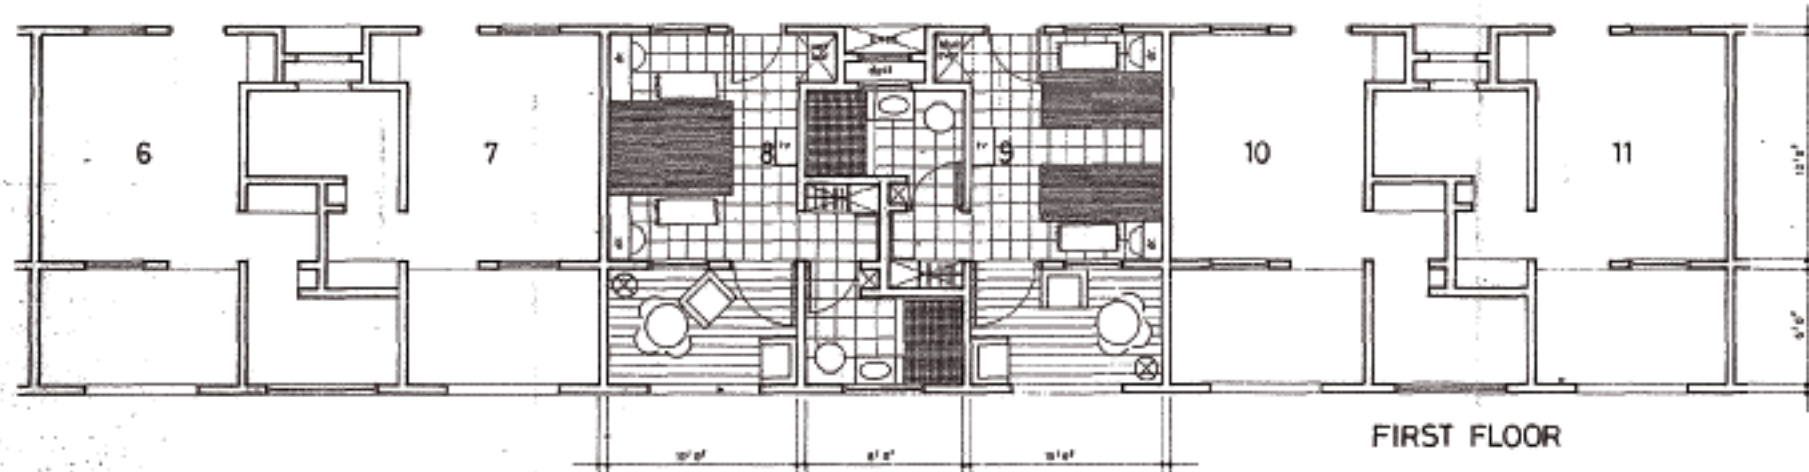

FIRST FLOOR

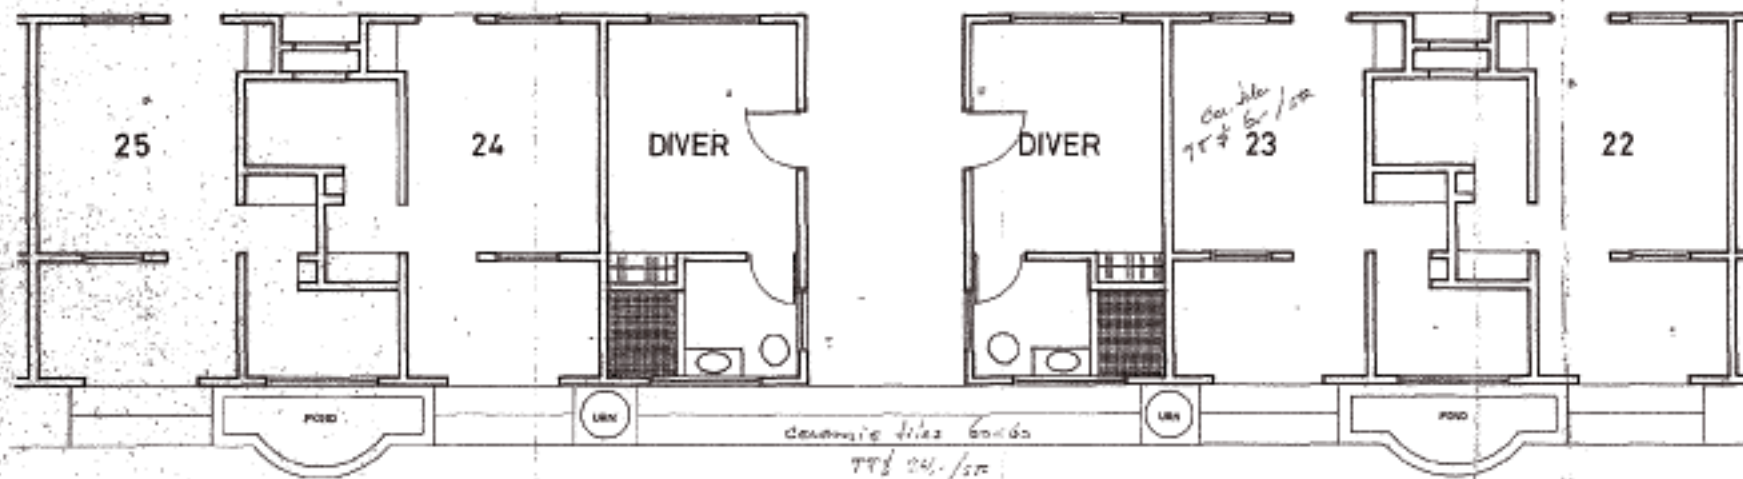

GROUND FLOOR

TOBAGO INVESTMENT CORP
PROPOSED HOTEL DEVELOPMENT

maclean-stewart ACP
architects

scale 1 cm = 2'0"