

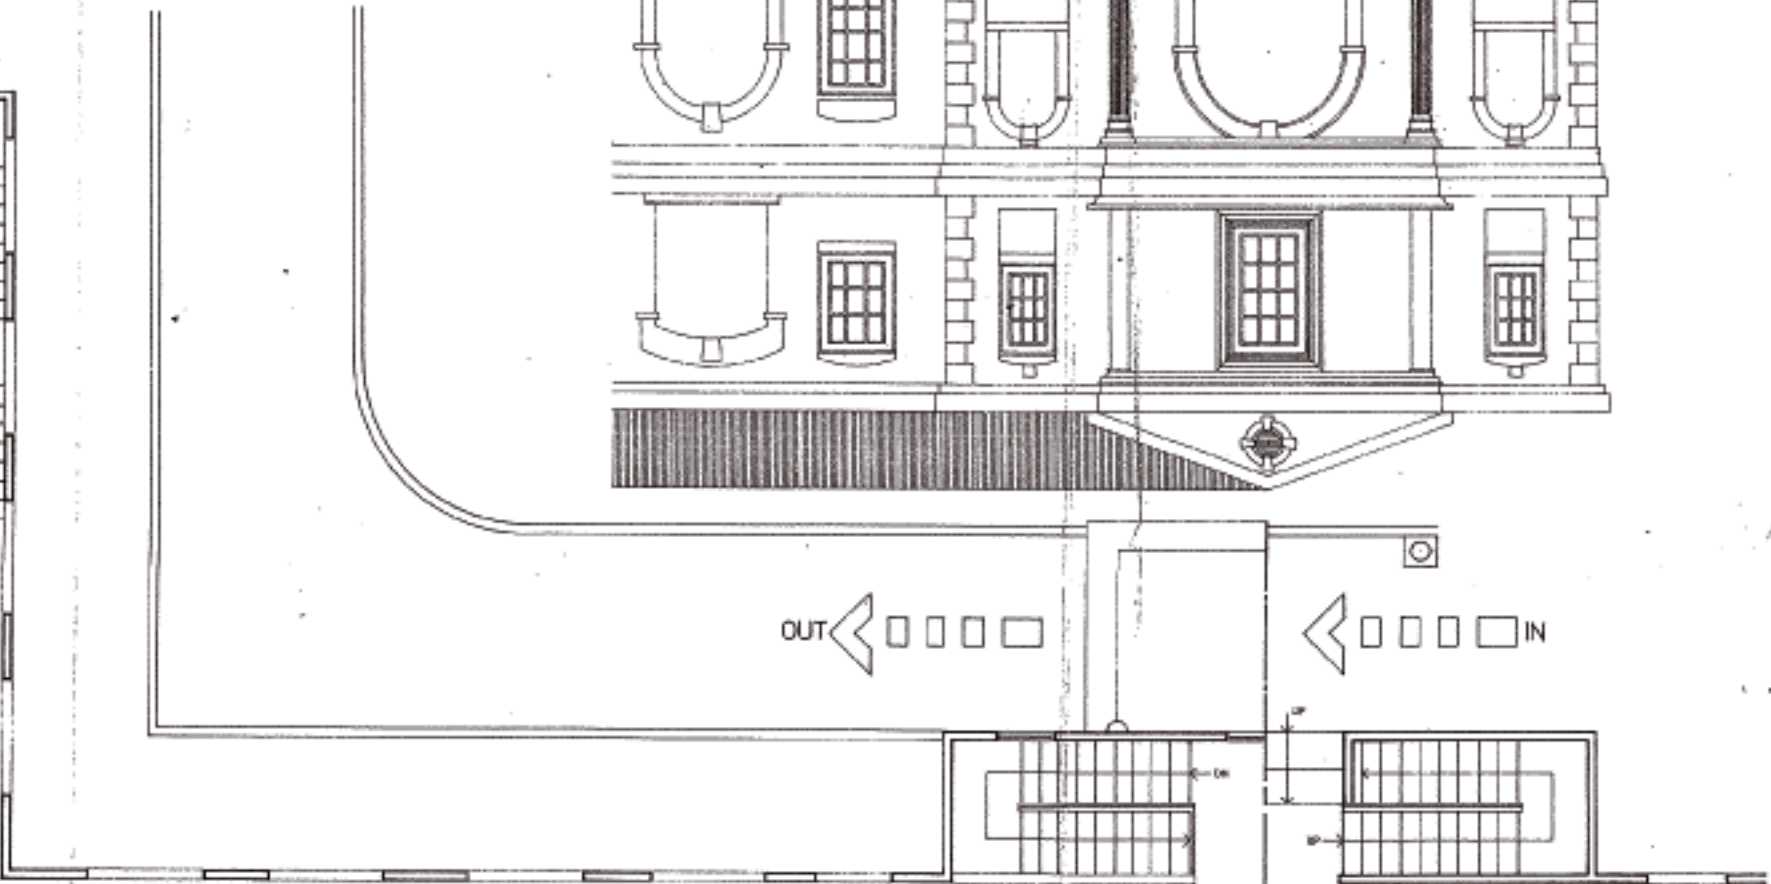


ELEVATION TO MAIN ENTRANCE

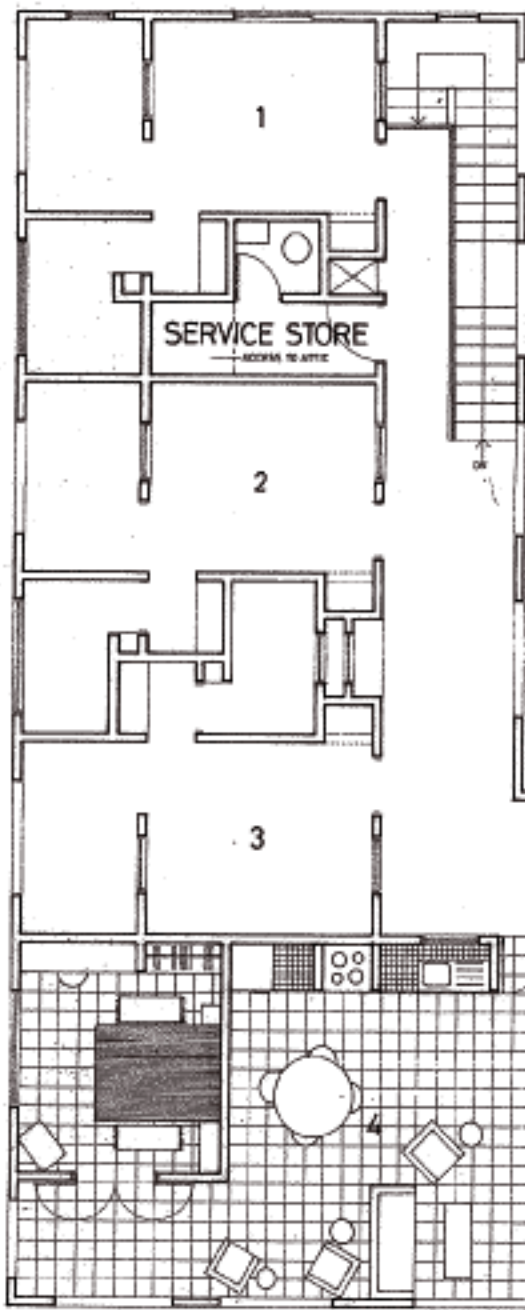

C O R R I D O R

C O R R I D O R

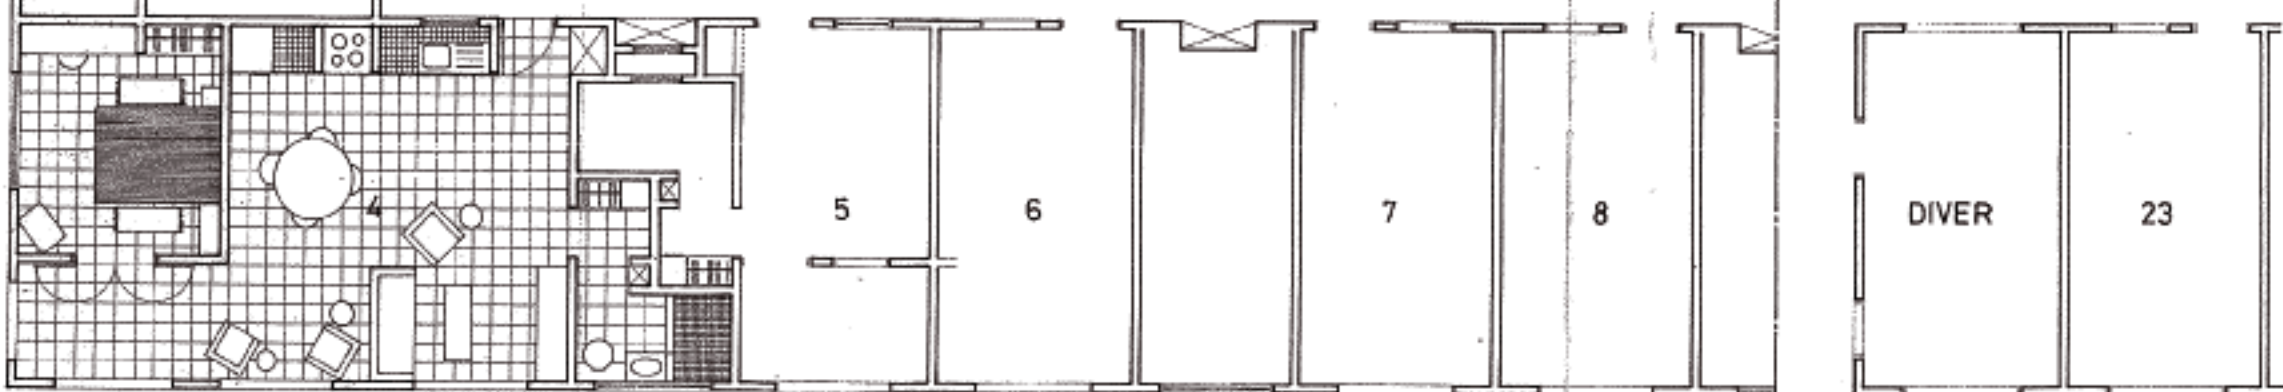

FIRST FLOOR

GROUND FLOOR

TOBAGO INVESTMENT CORP.
PROPOSED HOTEL DEVELOPMENT

Maclean-Alway ACP
architects

scale 1 cm : 2'0"