


DINING CAPACITY	128
BAR	17
LOUNGE	12
COURTYARD	36

RESTAURANT
 TOTAL FLOOR AREA 4204 SF 390.70 M2


TOBAGO INVESTMENT CORP.
 PROPOSED HOTEL DEVELOPMENT
 maclean.otway architects
 scale 1 cm : 2'0"

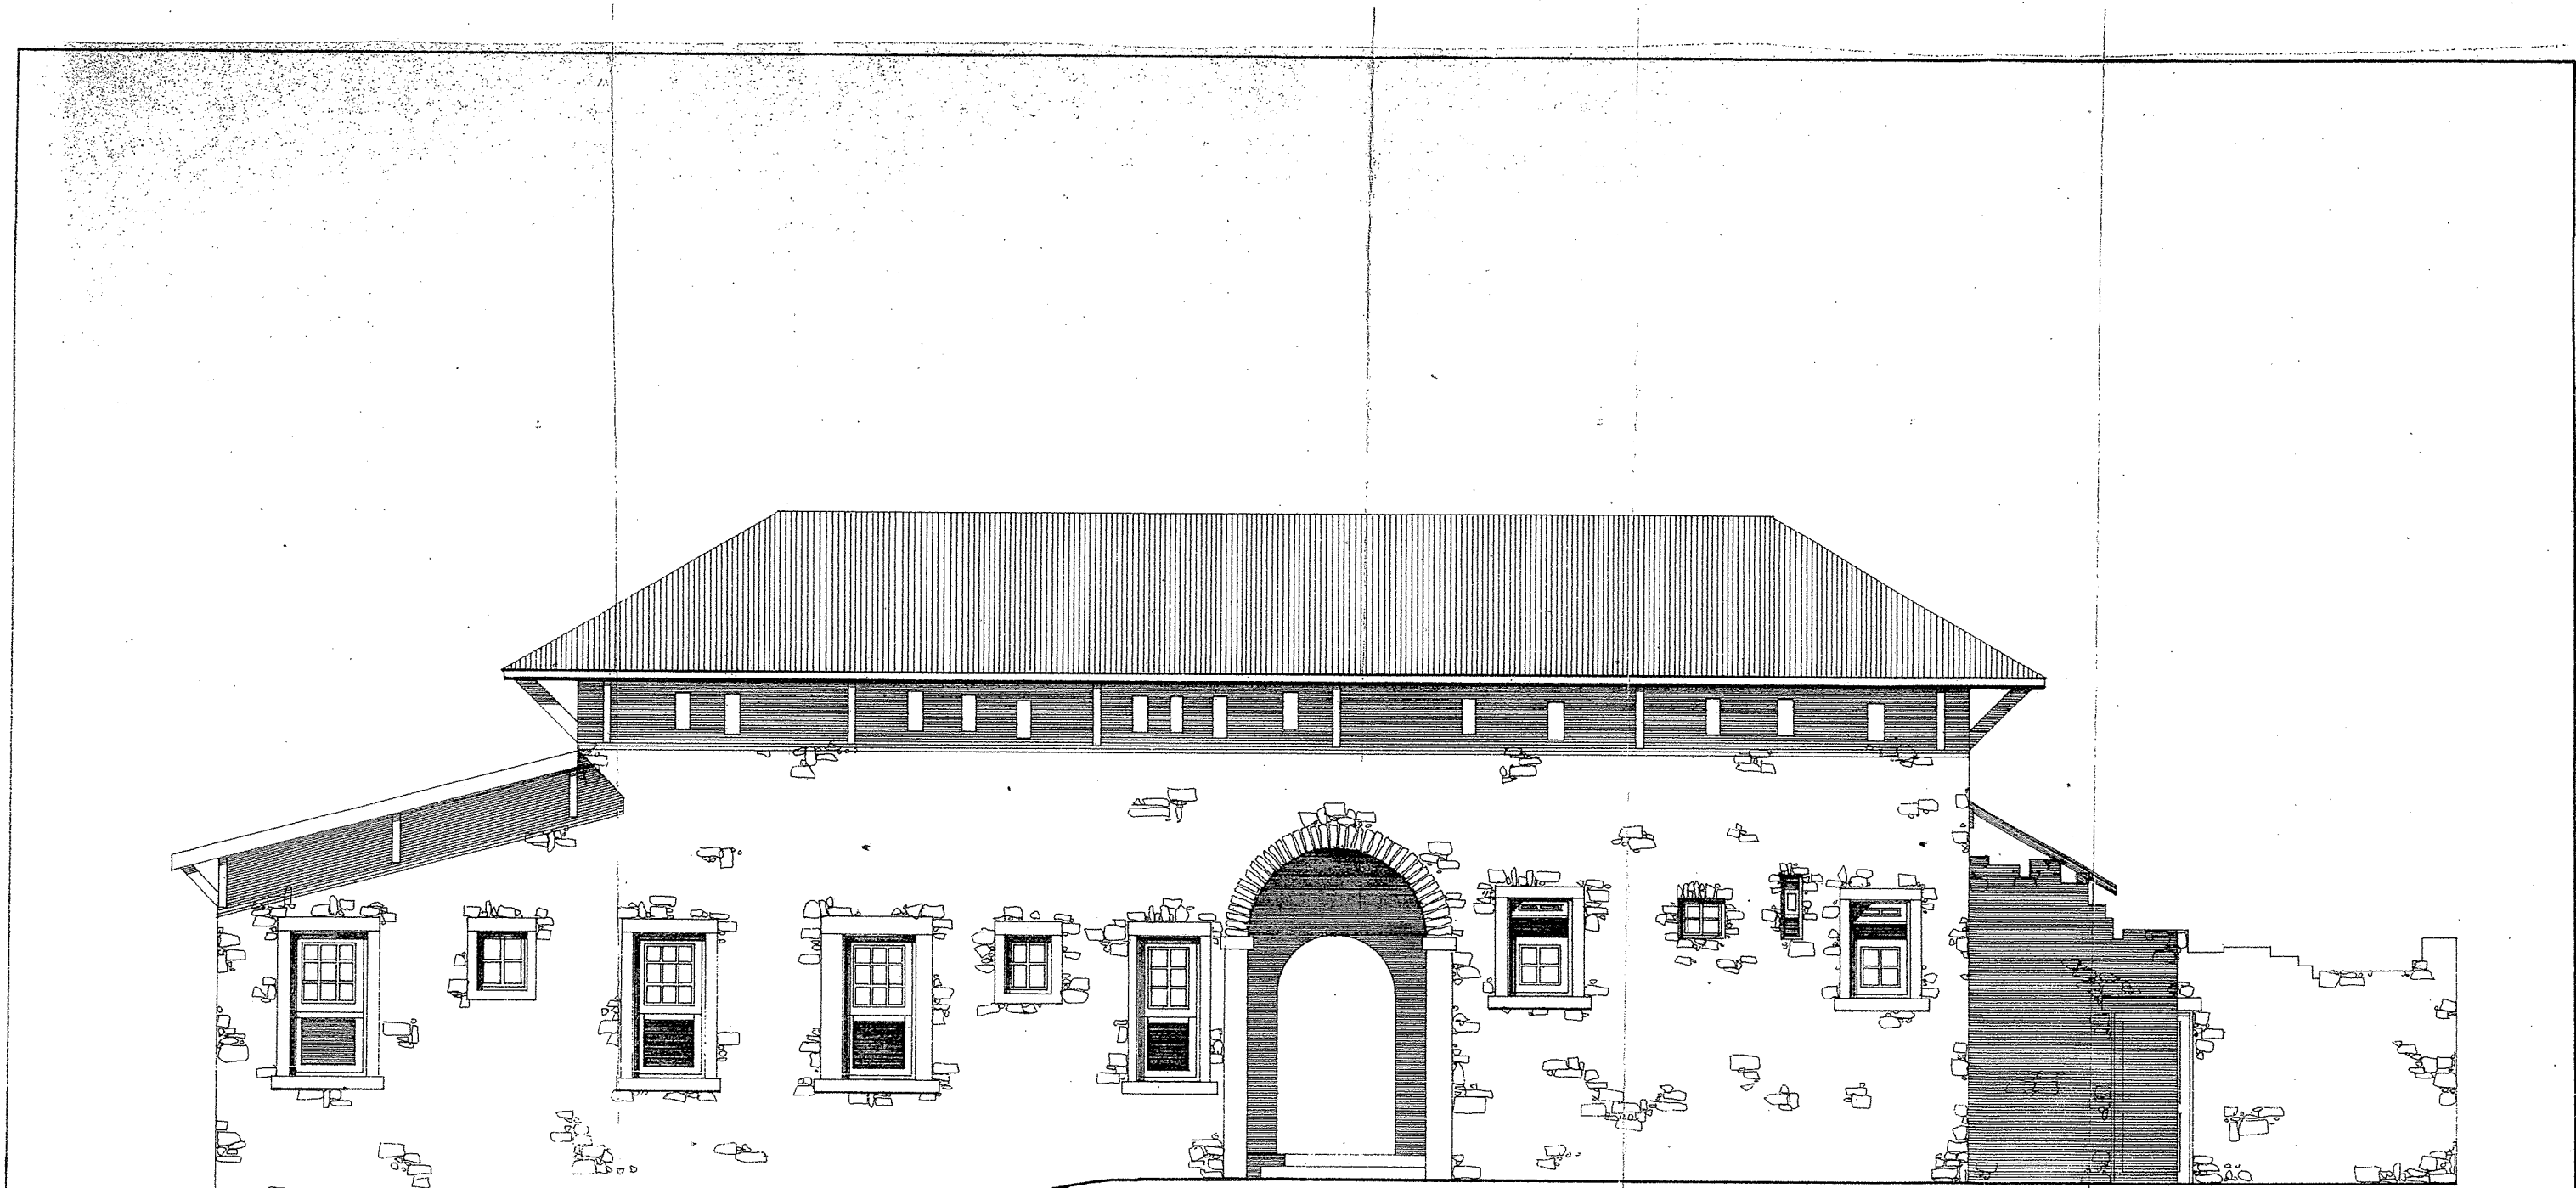

EAST ELEVATION RESTAURANT

TOBAGO INVESTMENT CORP.

maclean.otway architects

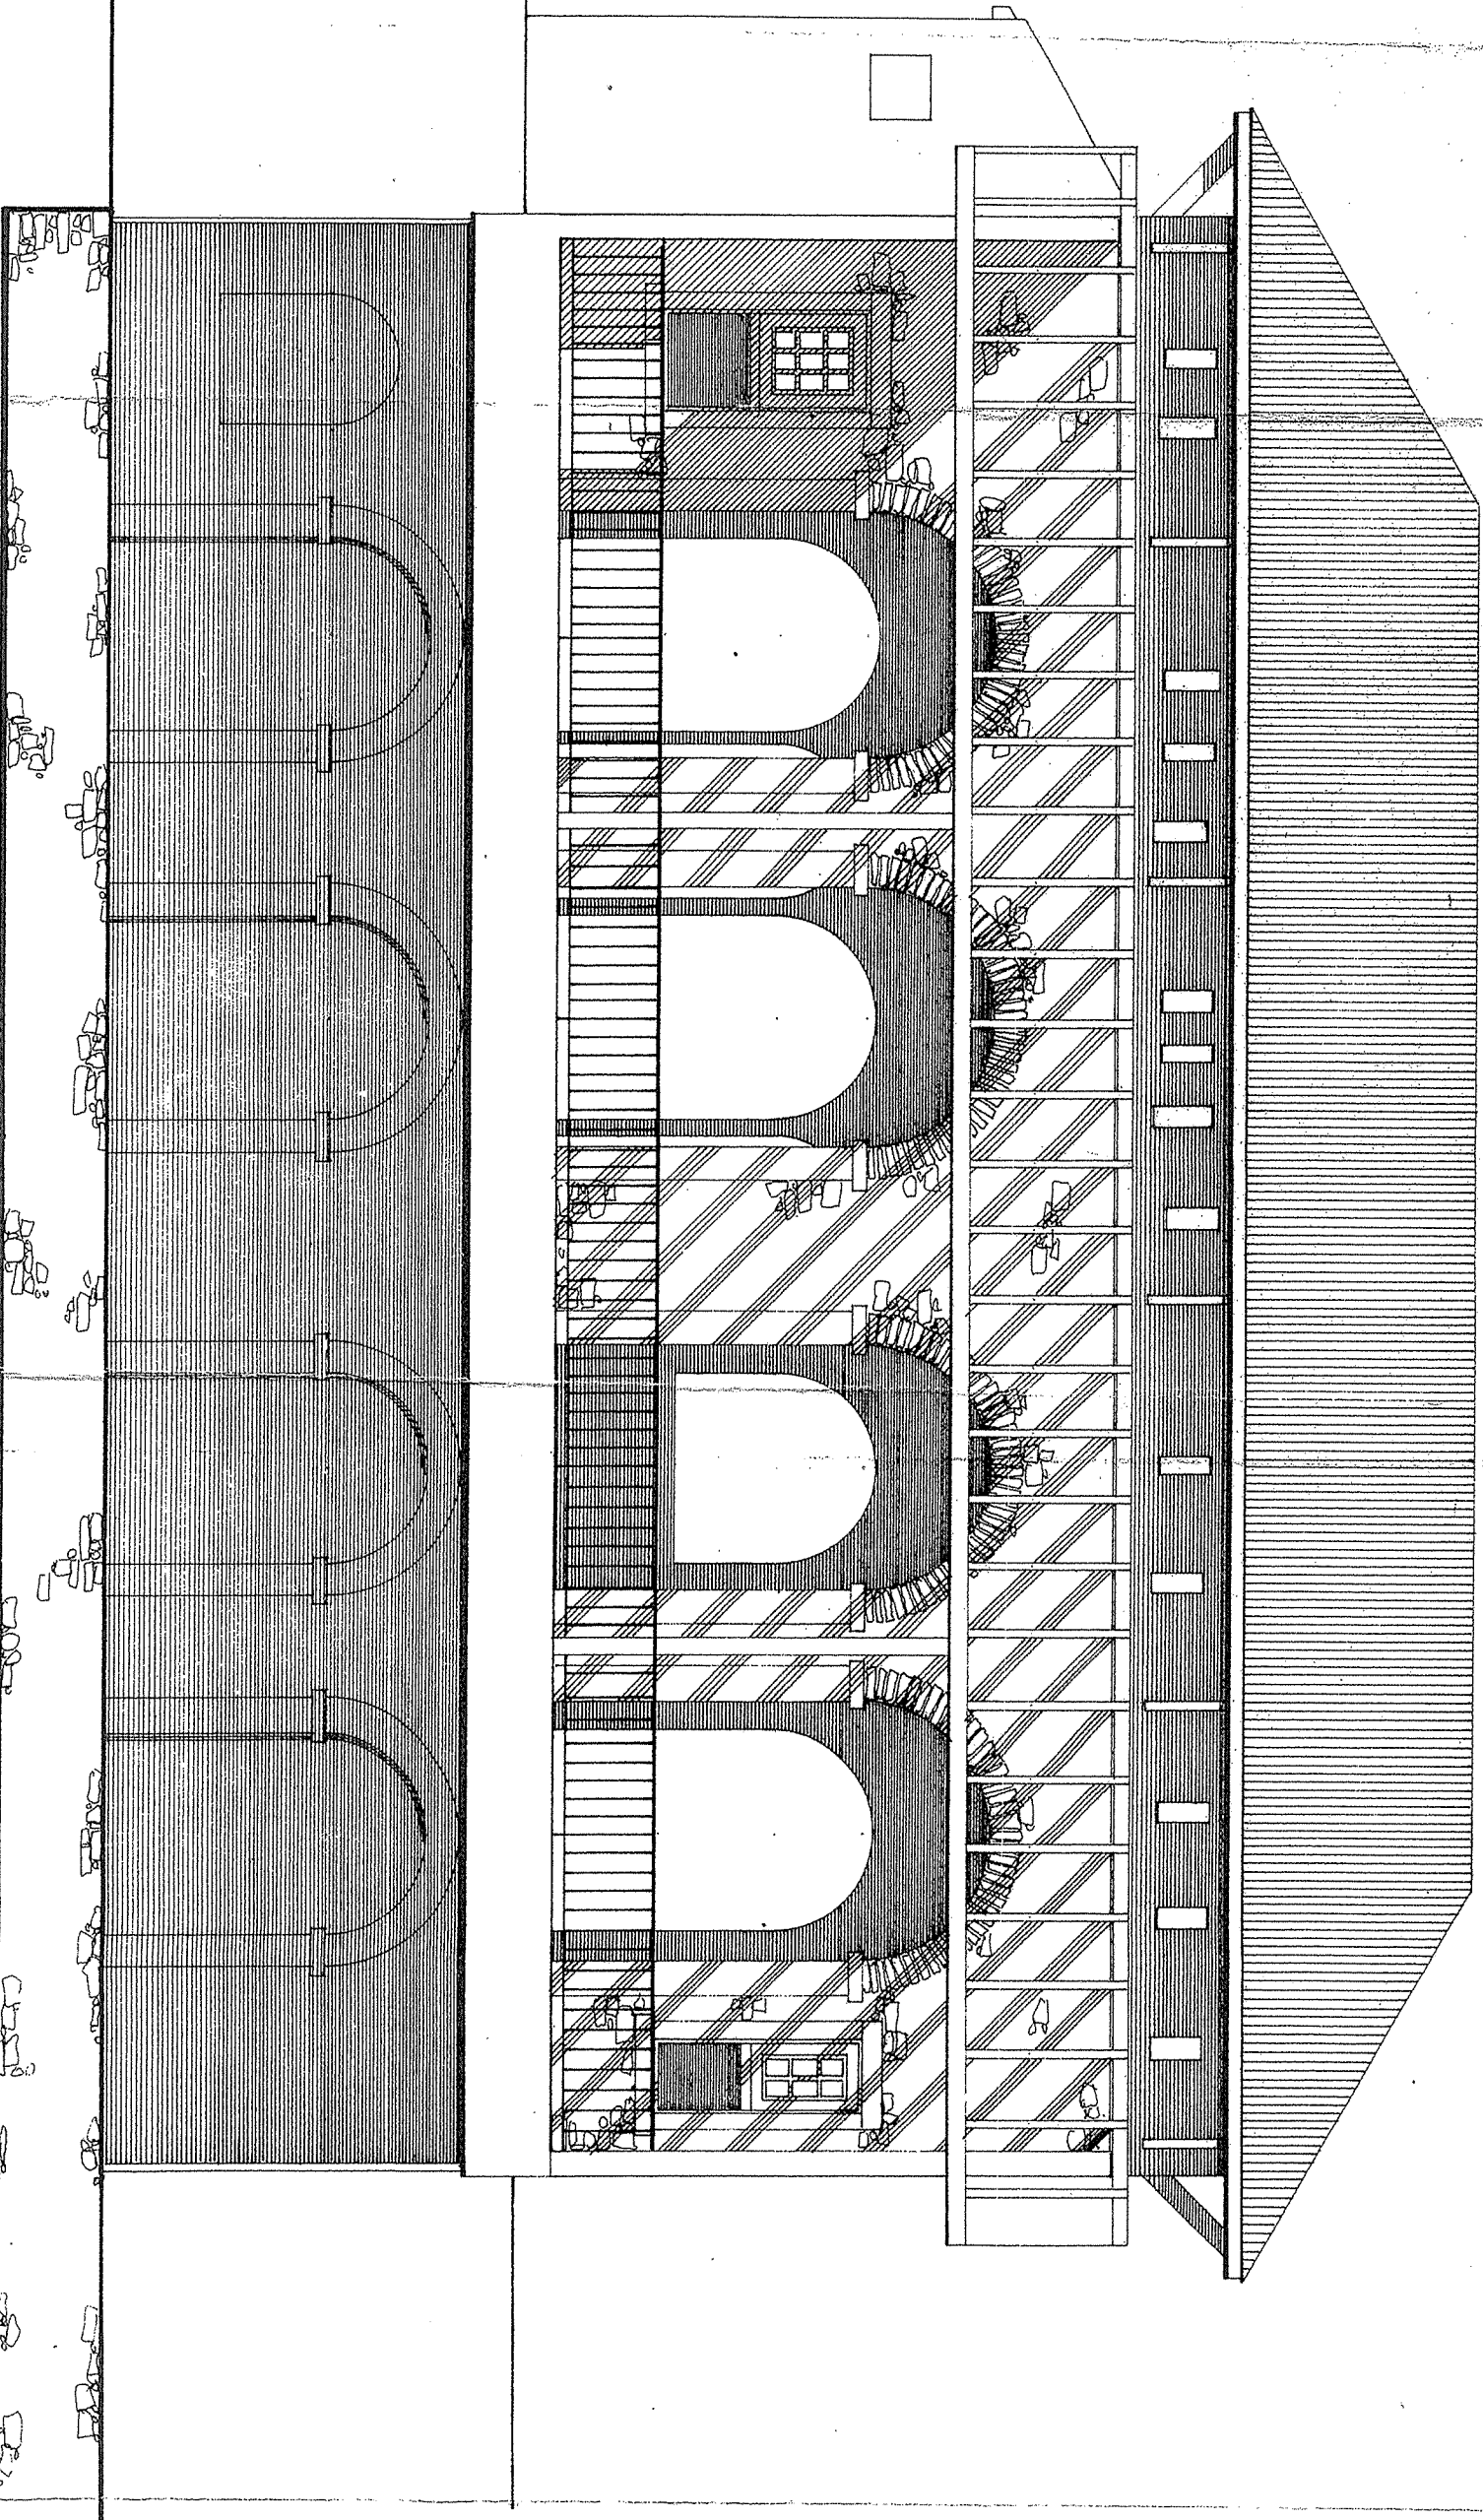

SOUTH ELEVATION RESTAURANT

TOBAGO INVESTMENT CORP
maclean.olway architects