
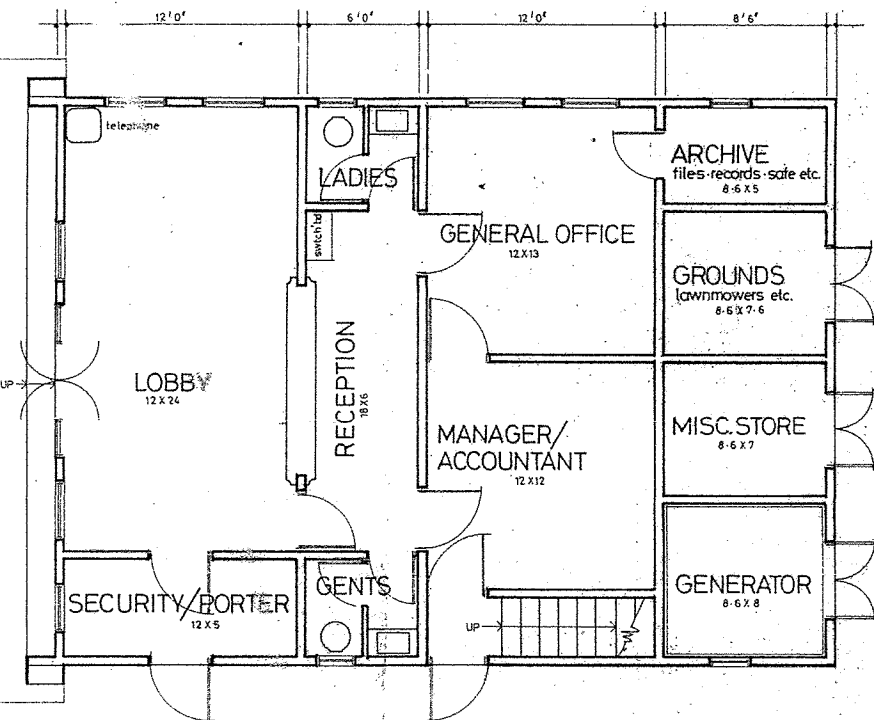
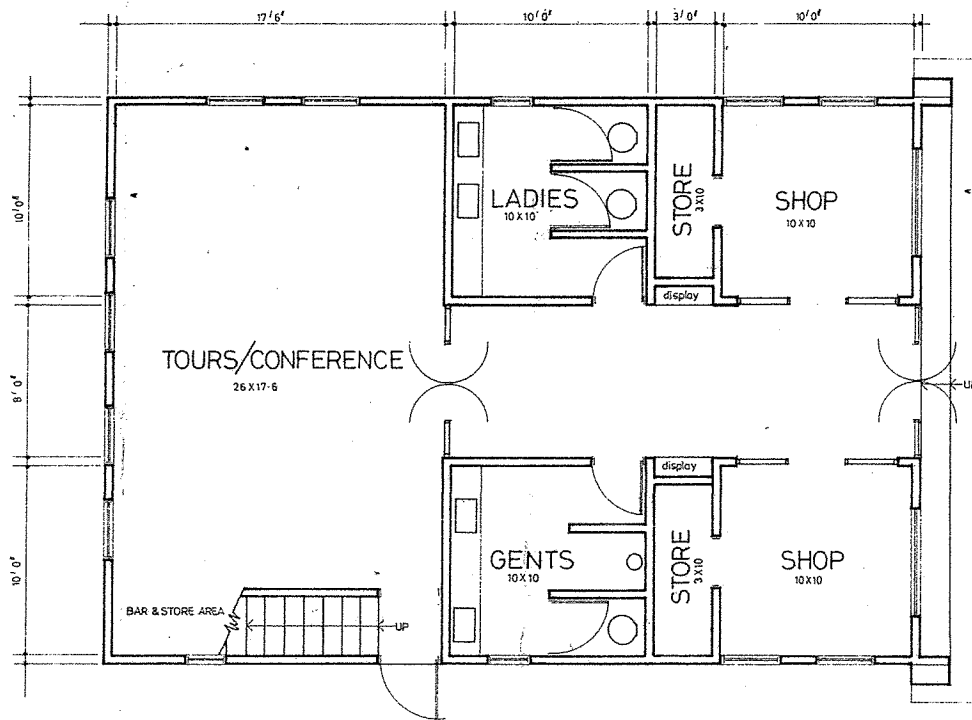
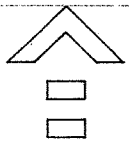
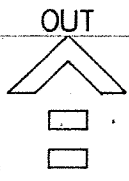
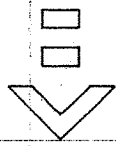


SF GROUND FLOOR 2580 239.77 M2  
 SF FIRST FLOOR 1260 117.10 M2  
 TOTAL FLOOR AREA 3840 356.87 M2



TOBAGO INVESTMENT CORP.  
 PROPOSED HOTEL DEVELOPMENT

maclean-otway  
 architects  
 scale 1cm : 2'0"


FROM  
 MAIN ROAD

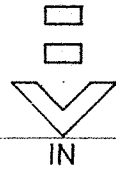


GROUND FLOOR

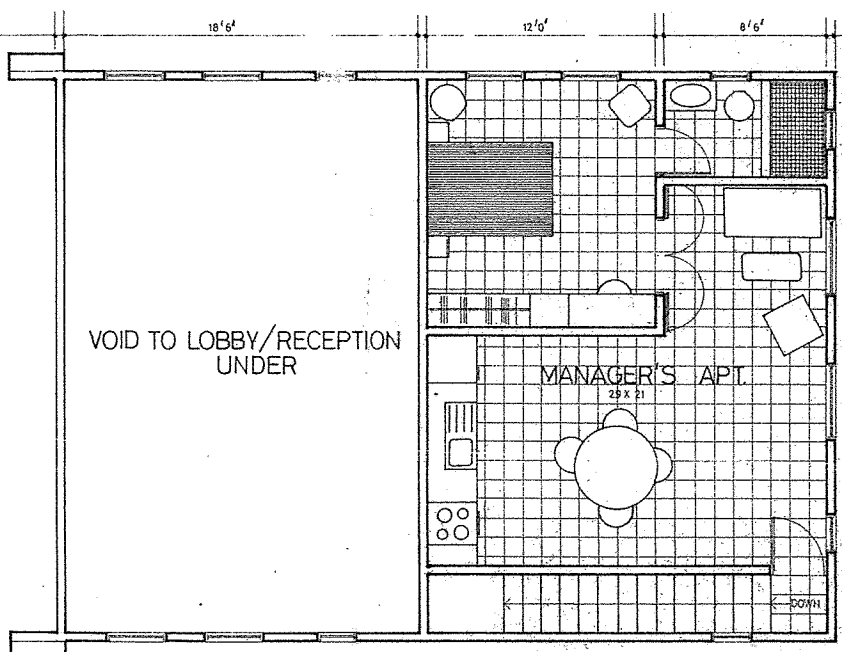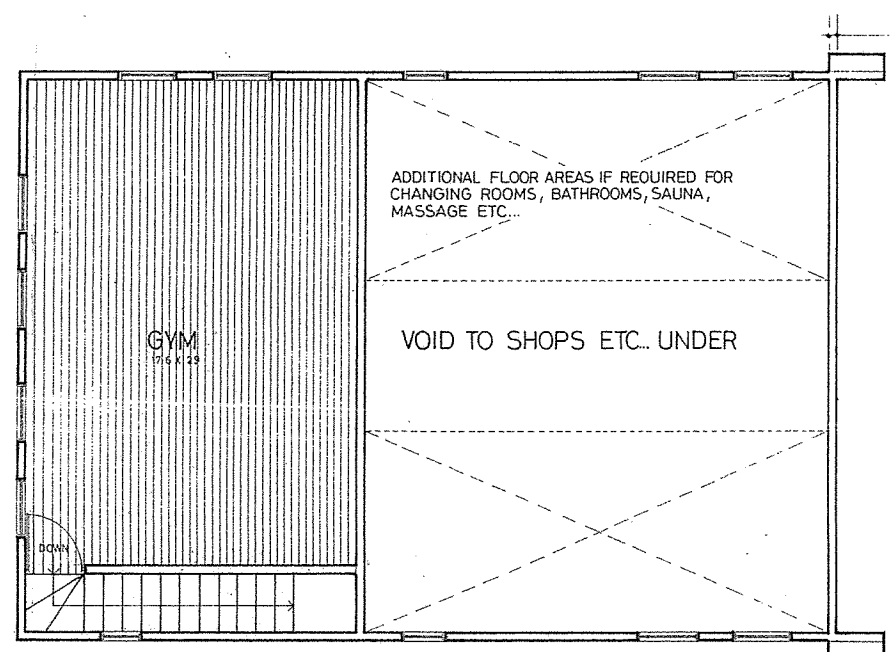

FIRST FLOOR

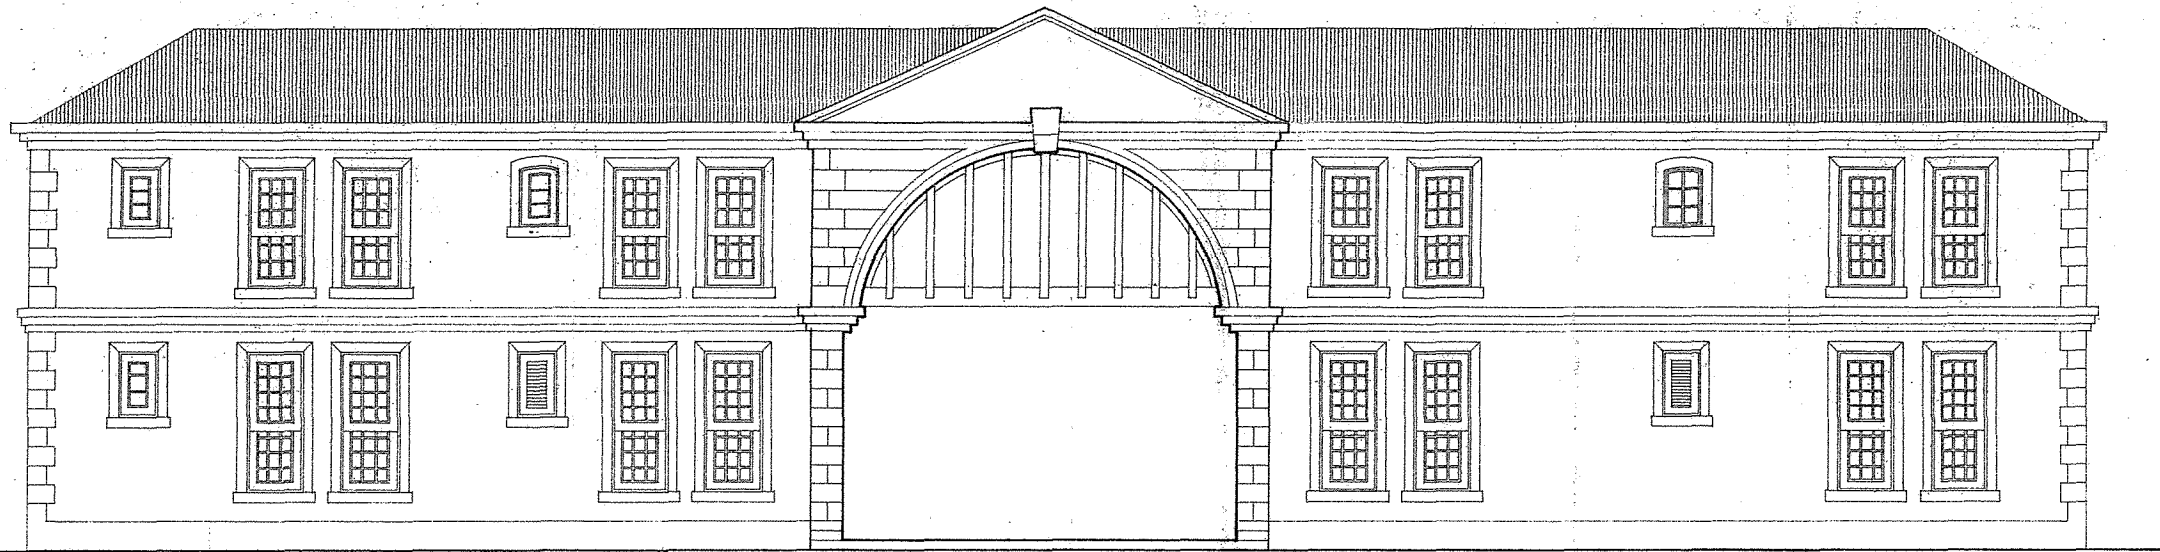

NORTH ELEVATION MAIN ENTRANCE

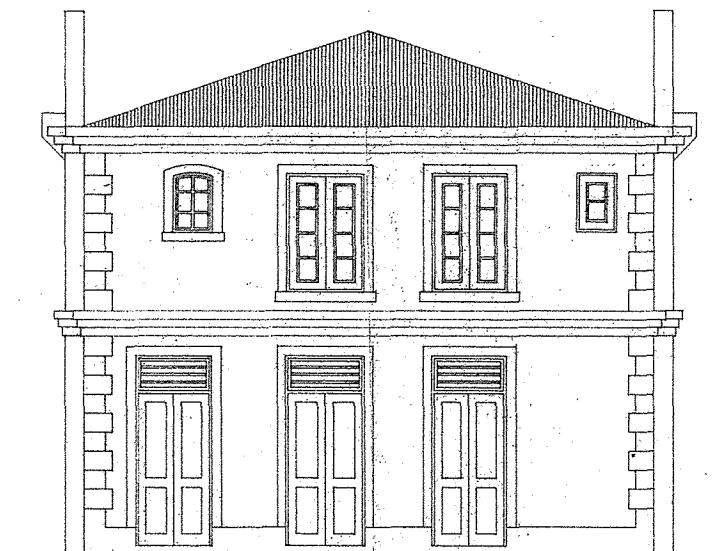

EAST ELEVATION

TOBAGO INVESTMENT CORP  
PROPOSED HOTEL DEVELOPMENT

maclean-ofway ACP  
architects

scale 1cm : 2'0"